



# seating


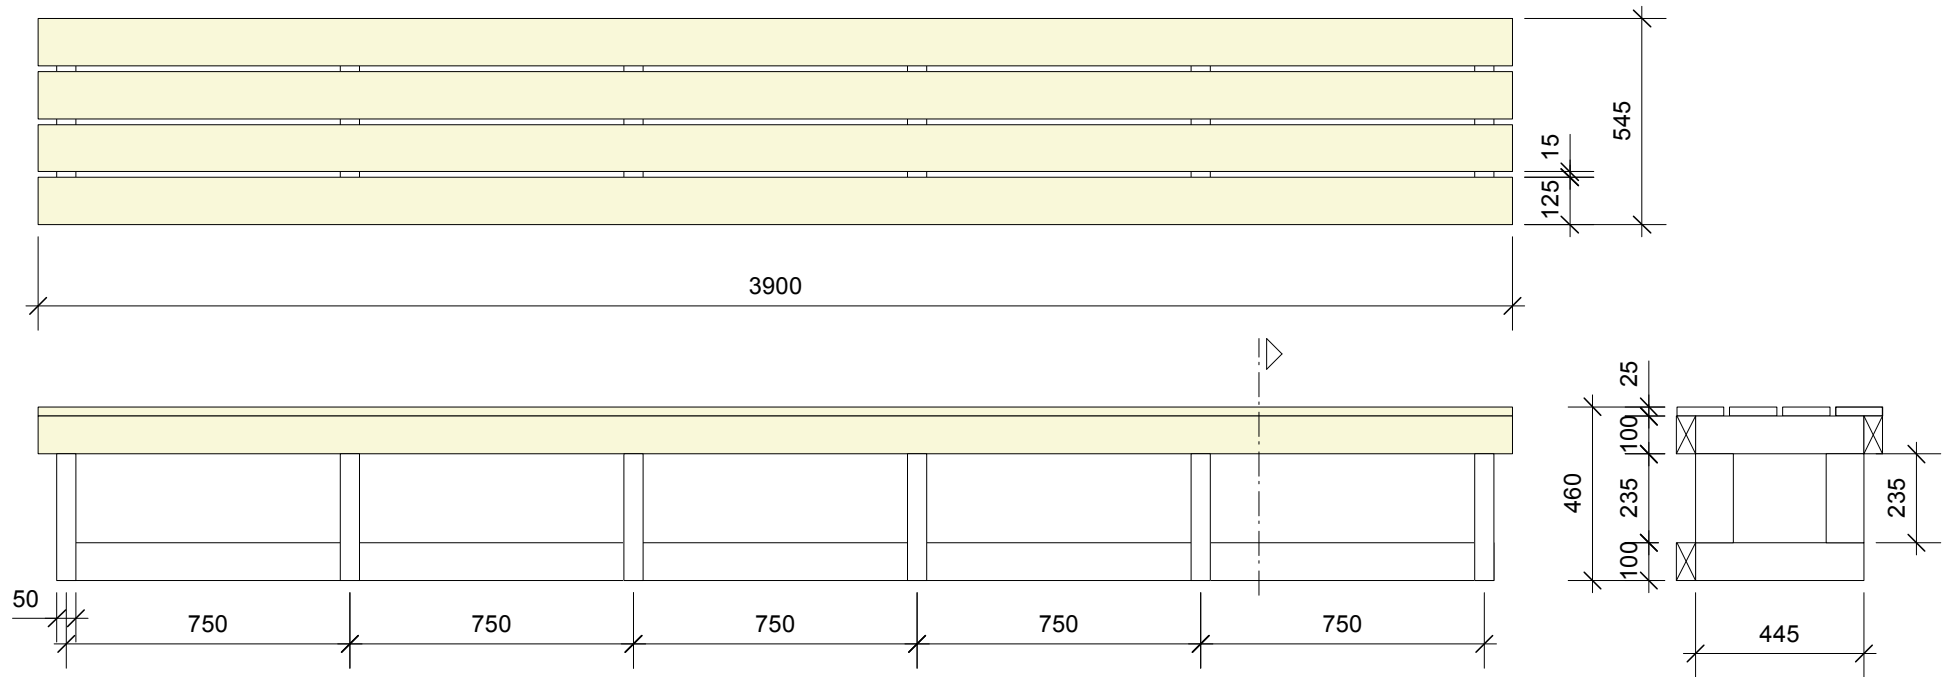


## shed

## compost

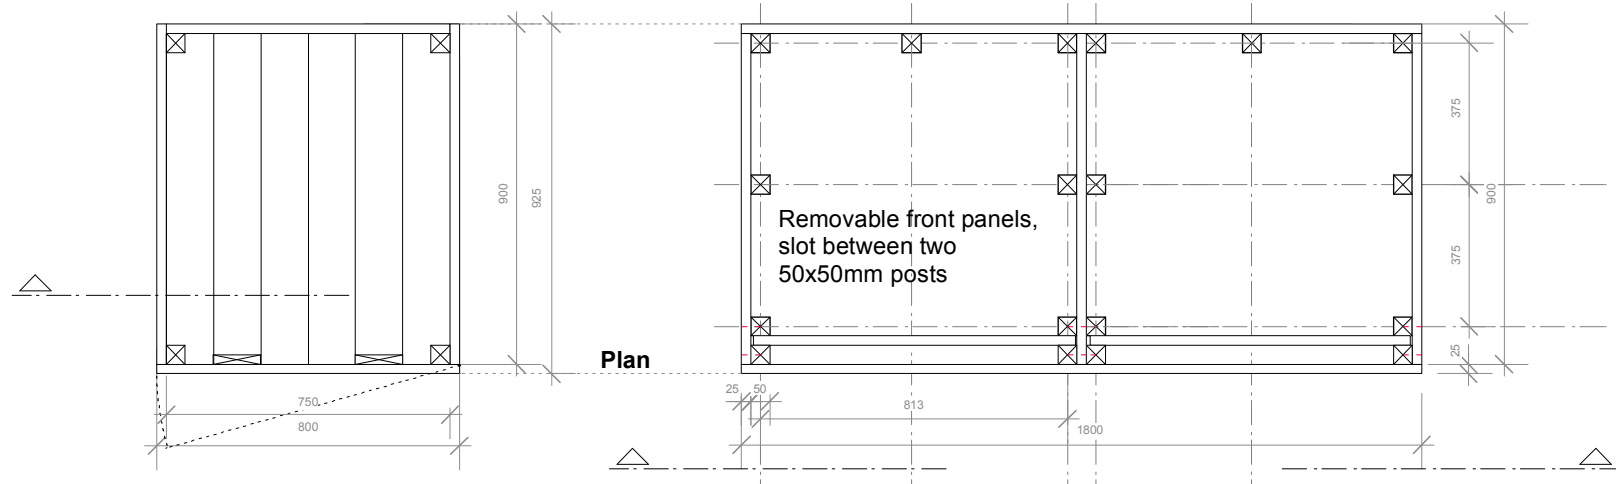


Section

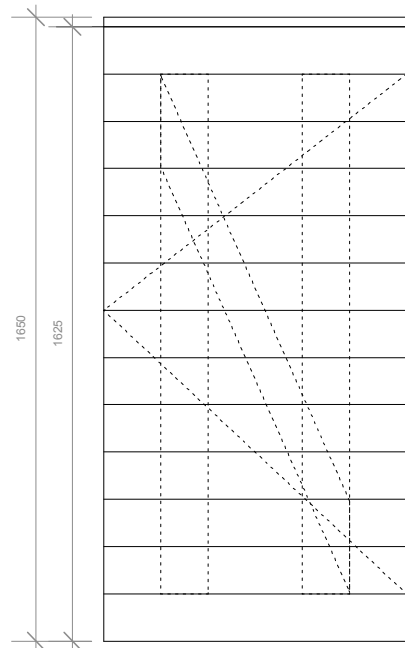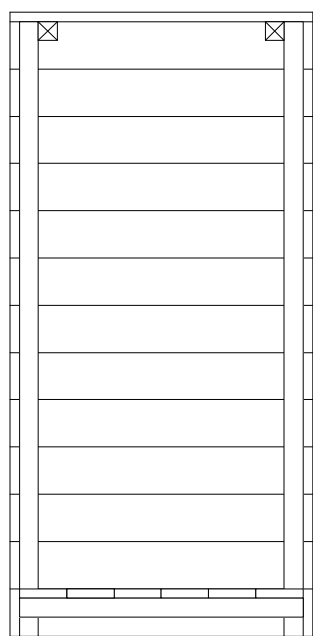


screw shed and  
compost together

Elevation

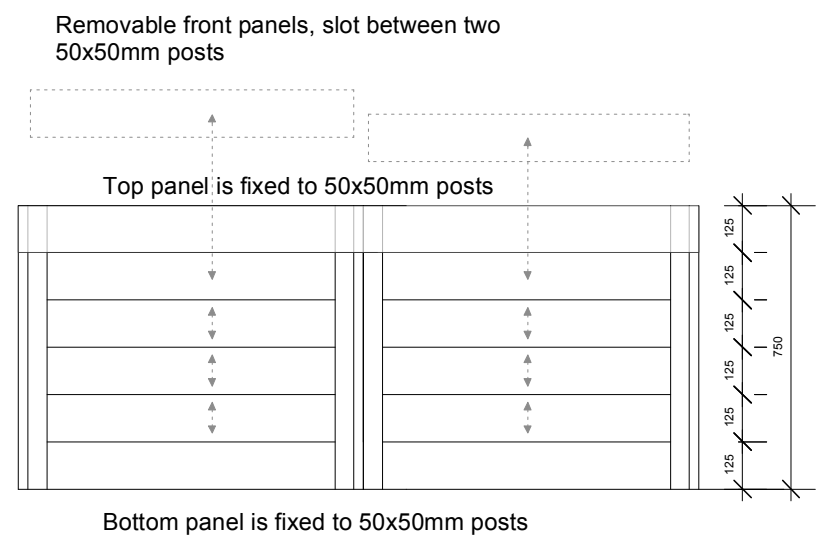

## sign to entrance gate

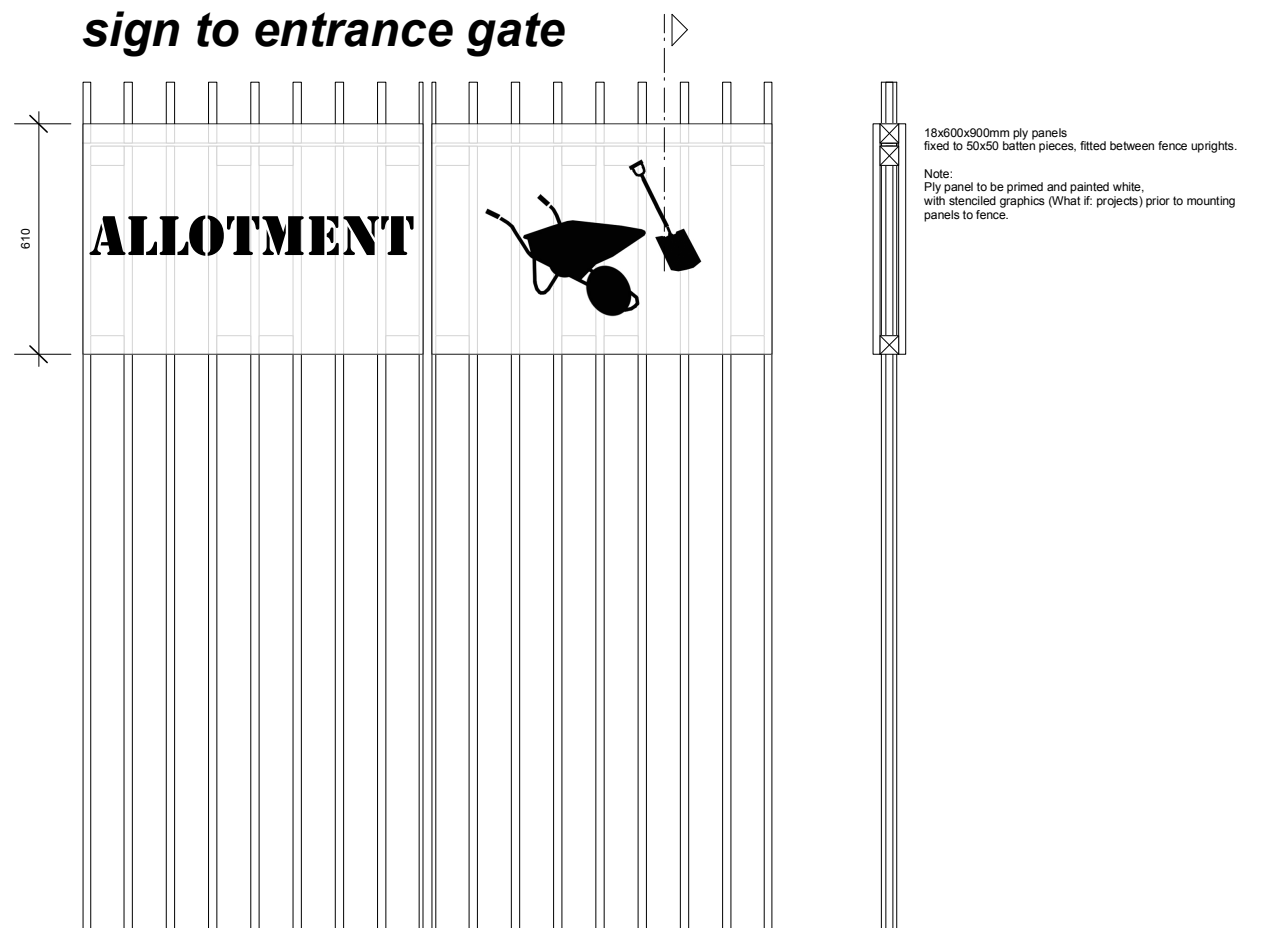

- Note:
- 1) All timber sections are tanalised.
  - 2) Planters are staked into the ground using 50x50mm timber sections.
  - 3) Timber sections: 25x125mm, 50x50mm, 50x100mm, 18mm exterior grade ply

### CONSTRUCTION

**VACANT LOT / Myddleton Grange**  
 For: Southern Housing Group  
 Dwg Title: seating, compost, sign  
 Dwg No.: VL-SLTEA-Myd/SCS-20/04  
 Revision: /  
 Scale: 1:20 at A3  
 Date: 26.01.12

Rev.

### WHAT IF: projects Ltd

39 Cropley Street, London N1 7HT  
 T. 02072533376 M. 07813218079  
 E. ulrike@what-if.info  
 www.what-if.info