



**ELEVATION: Storage / cold-frame / bench / water butt**  
scale: 1:20

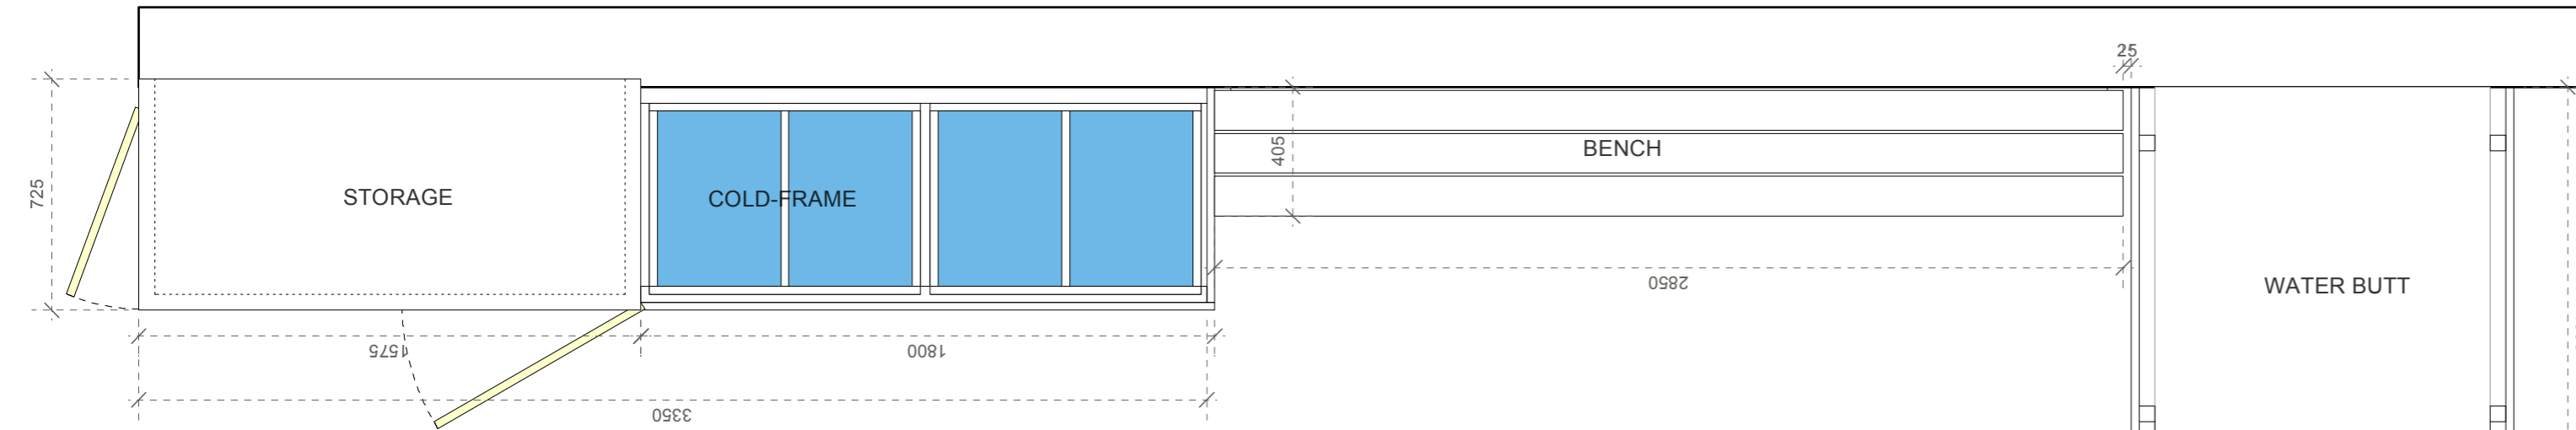


**PLAN: Storage / cold-frame / bench / water butt**  
scale: 1:20

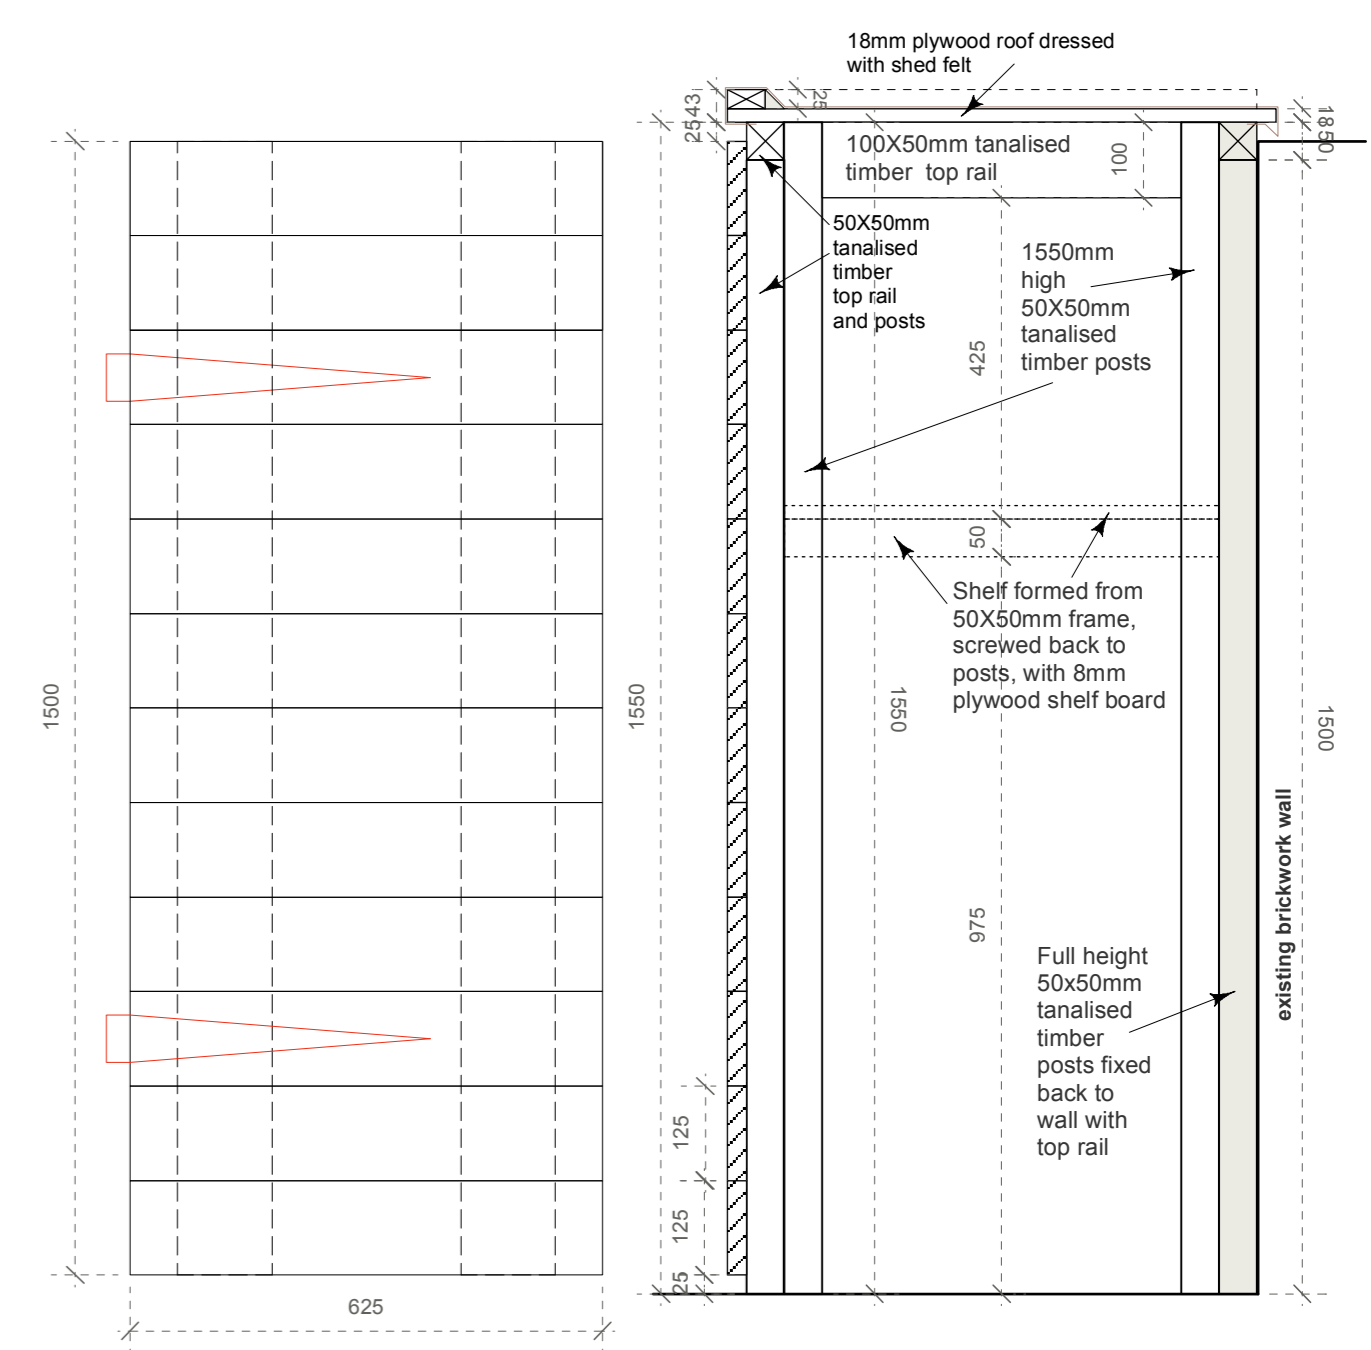

**Elevation: Door 1**  
scale: 1:10


**SECTION A: Storage box**  
scale: 1:10

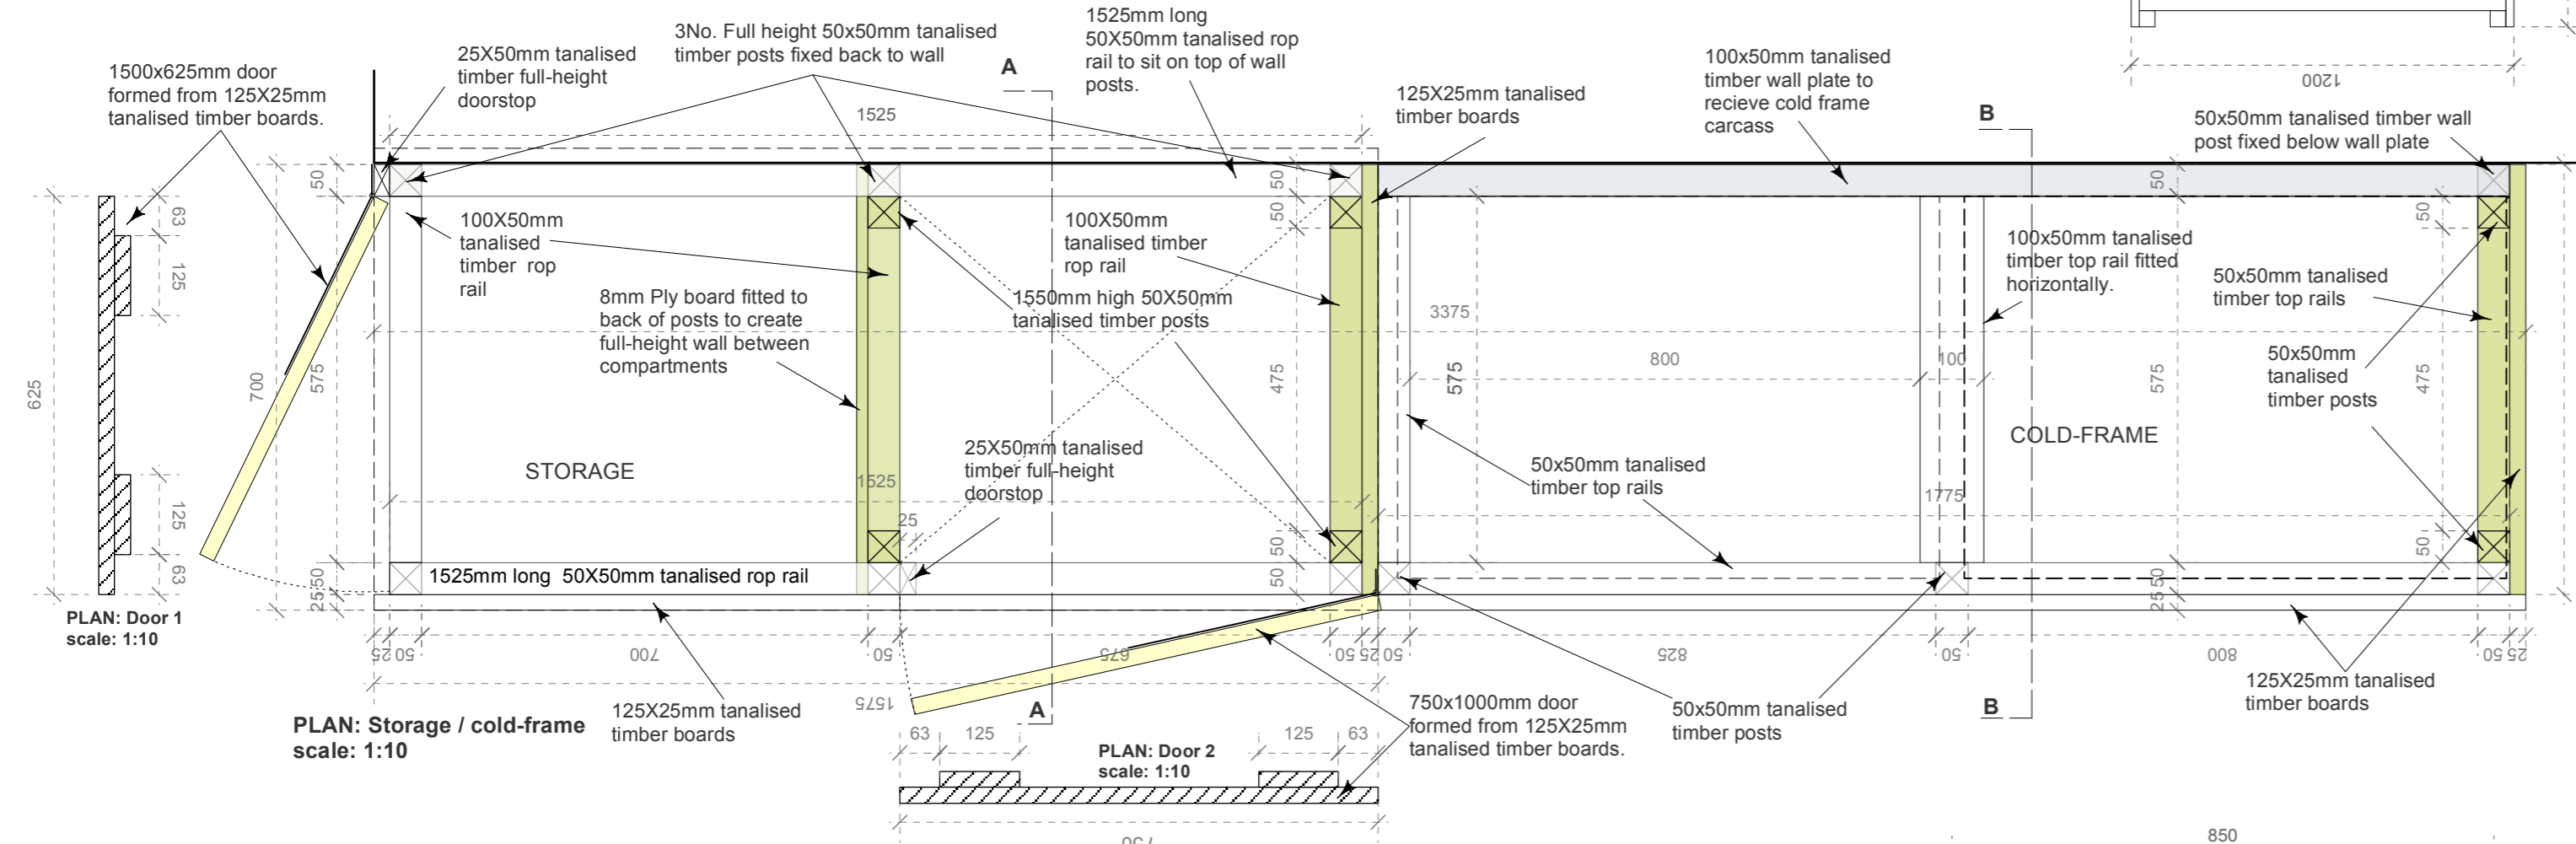

**PLAN: Door 1**  
scale: 1:10


**PLAN: Storage / cold-frame**  
scale: 1:10

**PLAN: Door 2**  
scale: 1:10

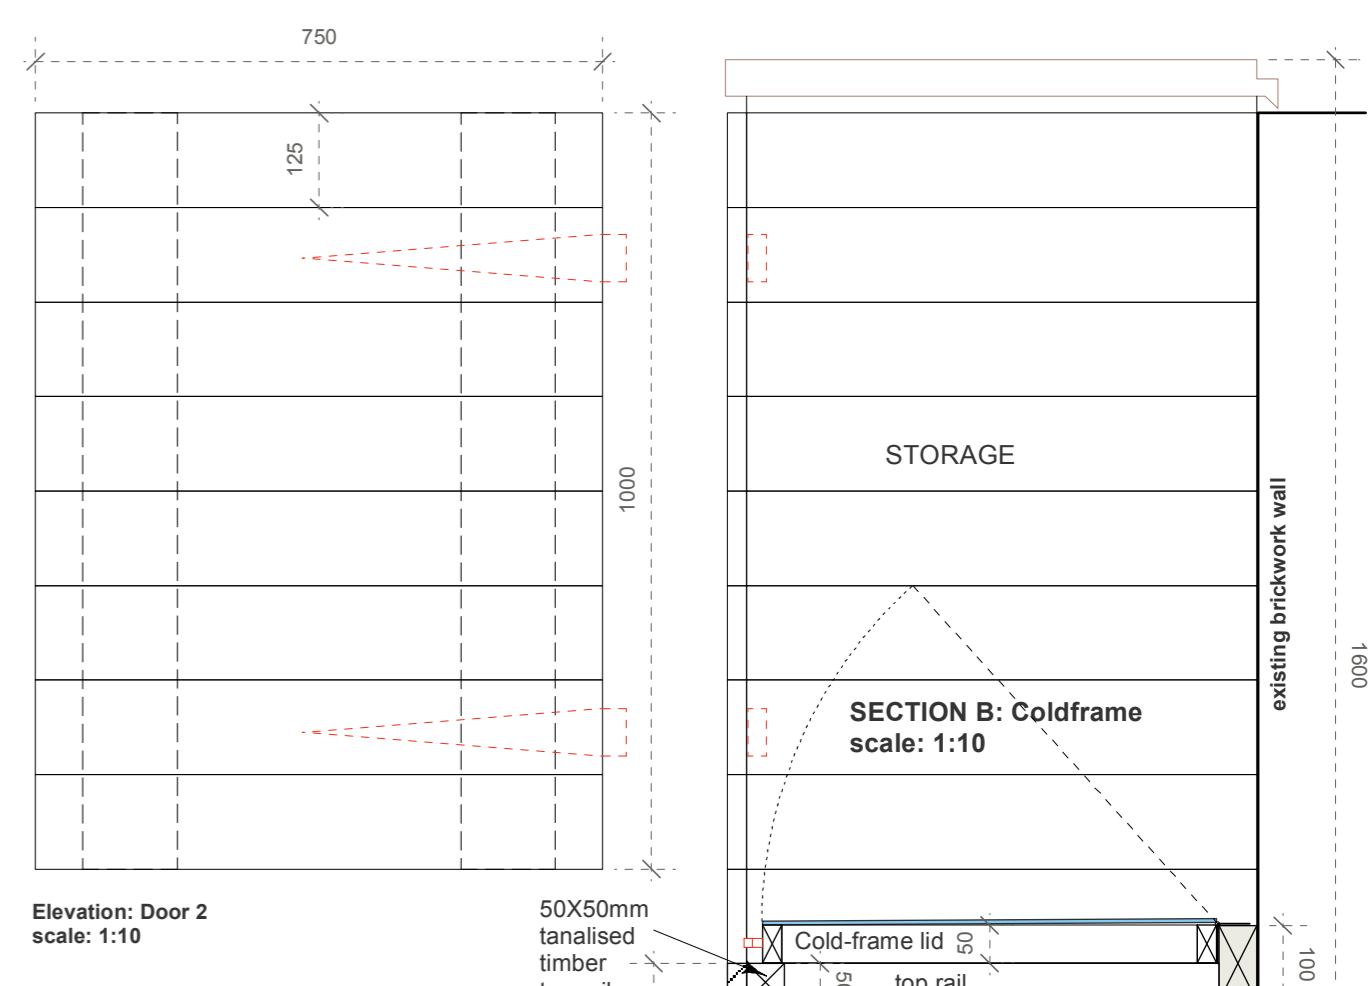


**Elevation: Door 2**  
scale: 1:10


**SECTION B: Coldframe**  
scale: 1:10

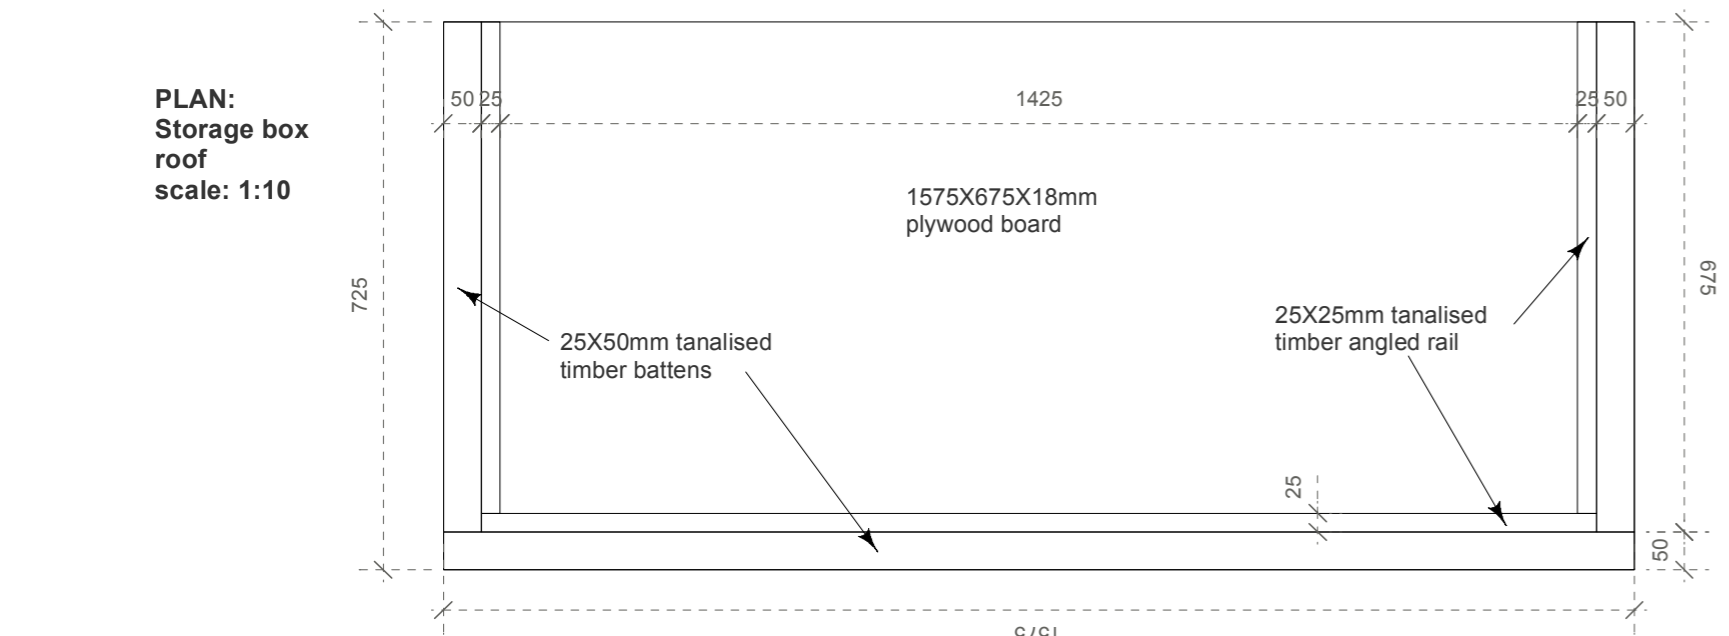

**PLAN: Storage box roof**  
scale: 1:10

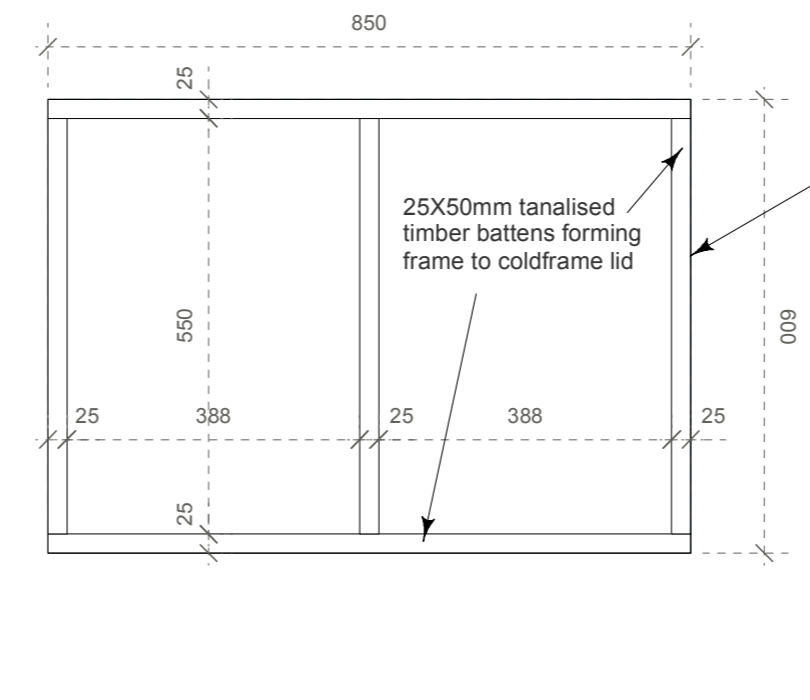


**PLAN: Cold-frame lids**  
scale: 1:10

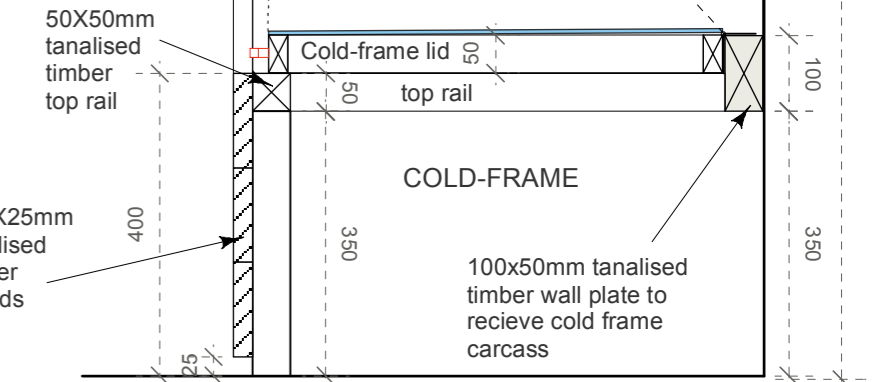


**VACANT LOT**  
The Camden Estate Details  
Dwg Title: Wall unit details  
Dwg No.: VL-TCE- 100-101  
Scale: 1:10, 1:20 (@ A2)  
Date created: 30.04.12


WHAT IF: projects Ltd  
39 Croyple Street, London N1 7HT  
T. 02072533376  
E. gareth@what-if.info, m. 07866225467  
www.what-if.info

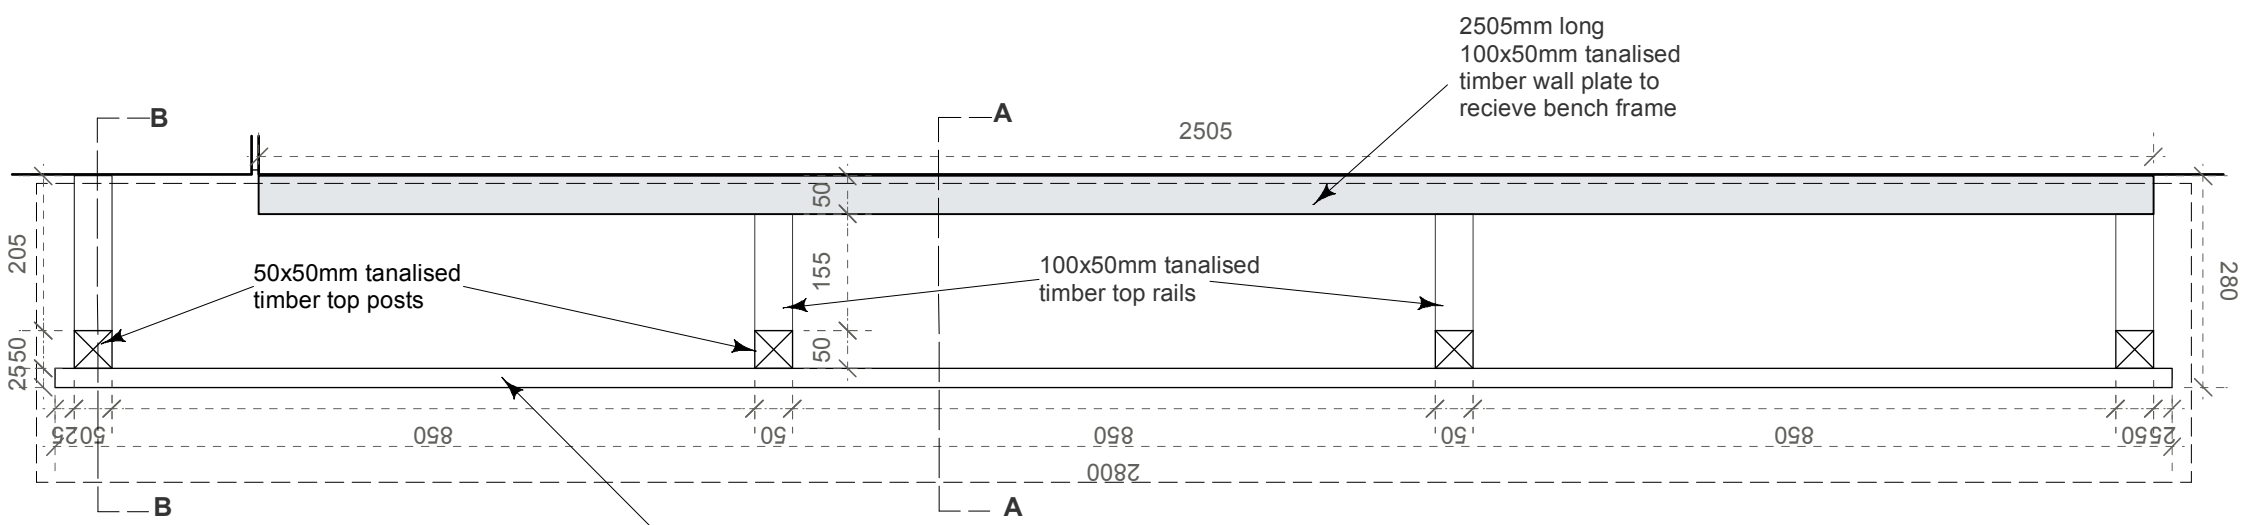


**PLAN: Bench frame**

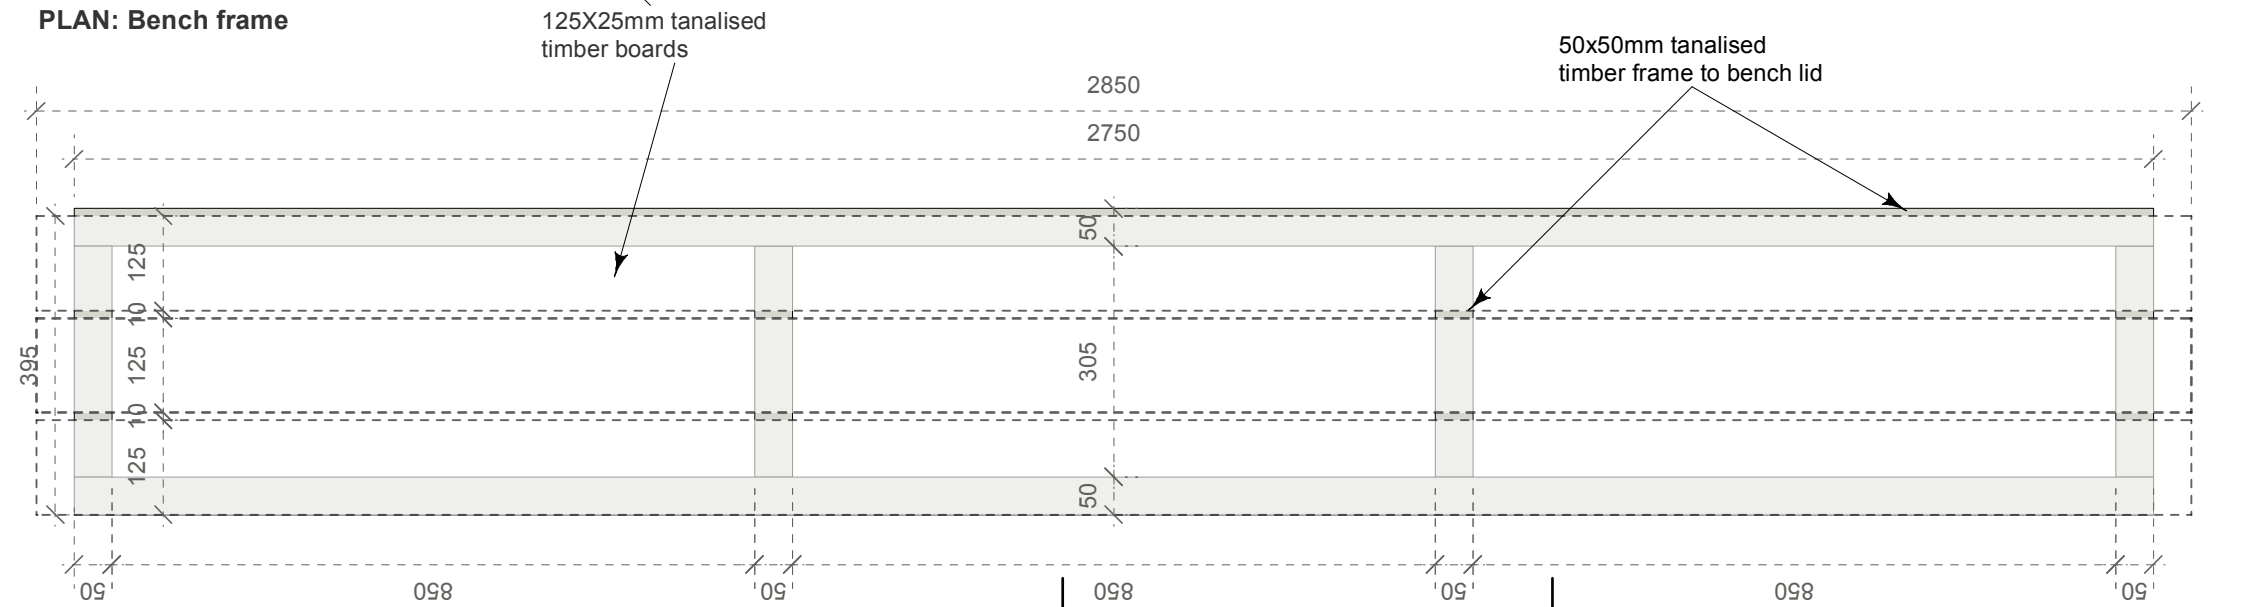


**PLAN: Bench lid**

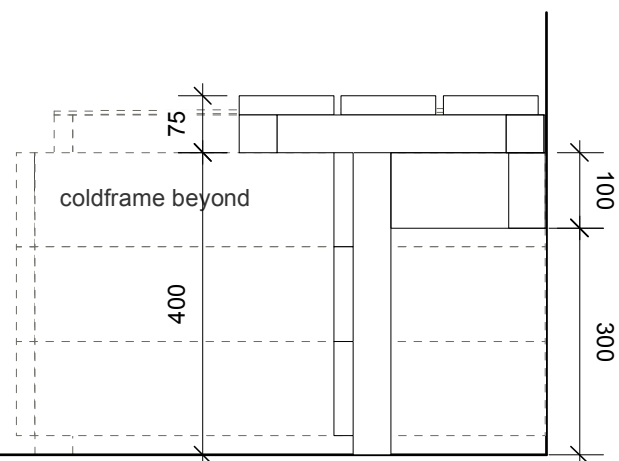


**ELEVATION: Bench**

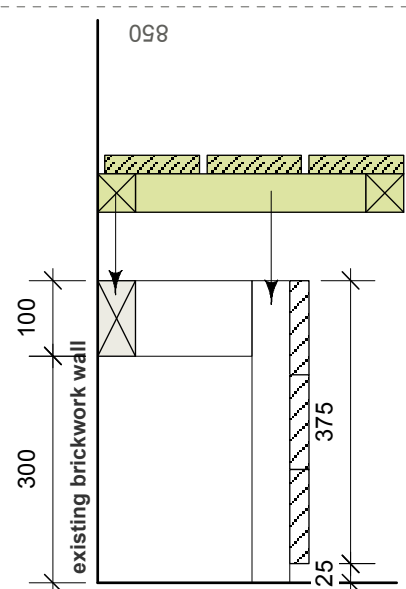


**SECTION A: Bench**

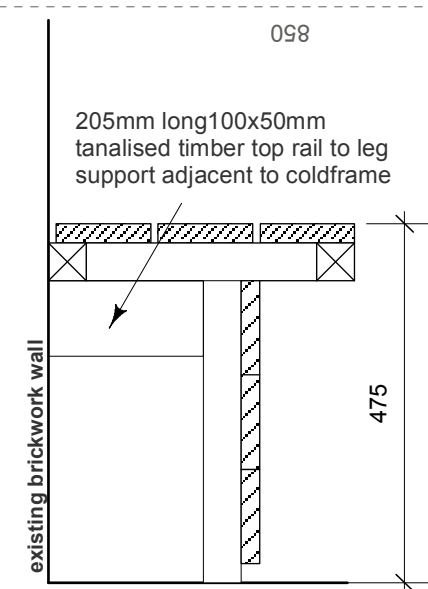


**SECTION B: Bench**

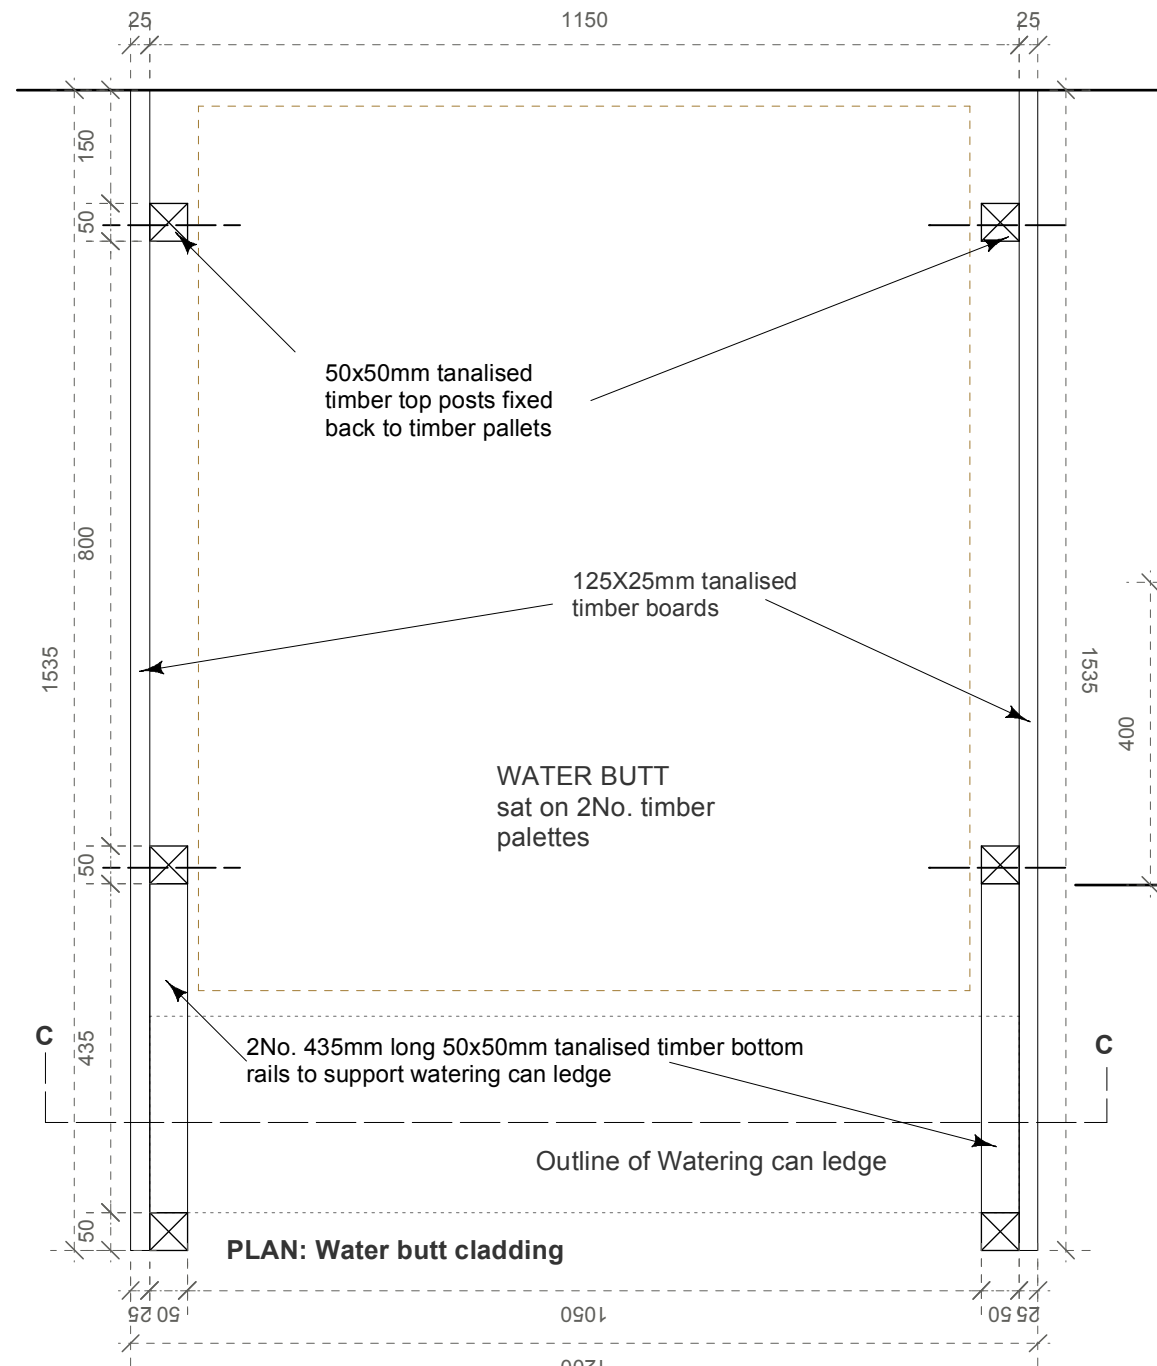

**PLAN: Water butt cladding**

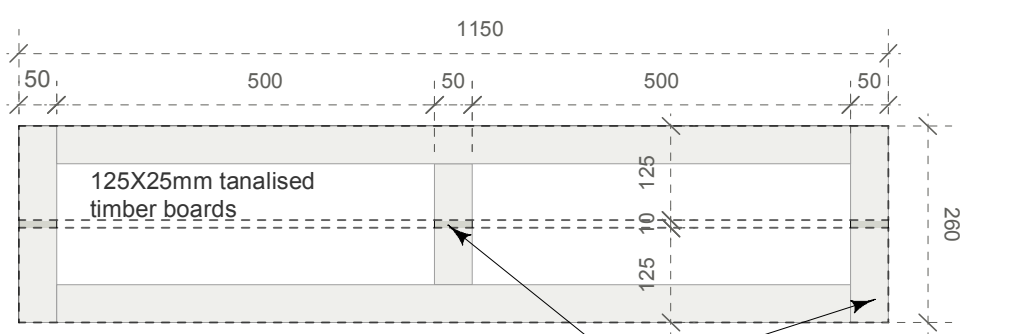

**PLAN: Water butt watering can ledge**

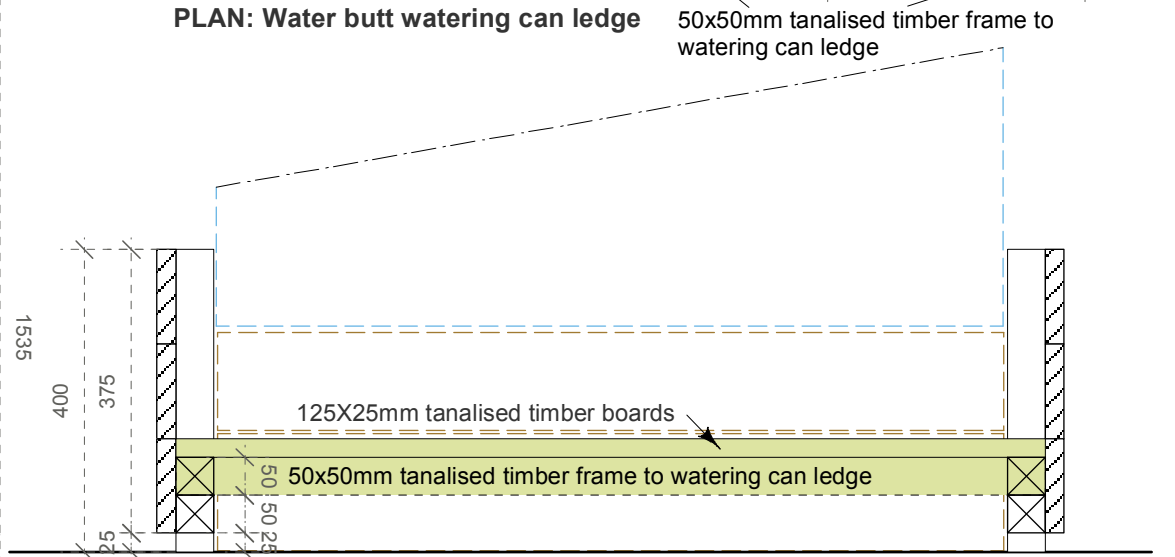

**SECTION C: Water butt**

**VACANT LOT**  
**The Camden Estate Details**  
 Dwg Title: Long Bench Waterbutt  
 Dwg No.: VL-TCE- 100-102  
 Scale: 1:10, 1:20 (@ A2)  
 Date created: 30.04.12

WHAT IF: projects Ltd  
 39 Cropley Street, London N1 7HT  
 T. 02072533376  
 E. gareth@what-if.info, m. 07866225467  
 www.what-if.info